


The ground-floor is shown.

PLAN OF THE HOLY SEPULCHRE AND SURROUNDINGS

Adapted, by permission of the German Palestine Society, from the plan made by Baurath C. Schick, and brought up to date by Dr. C. Mommert.

Heights above Sea-level in metres.

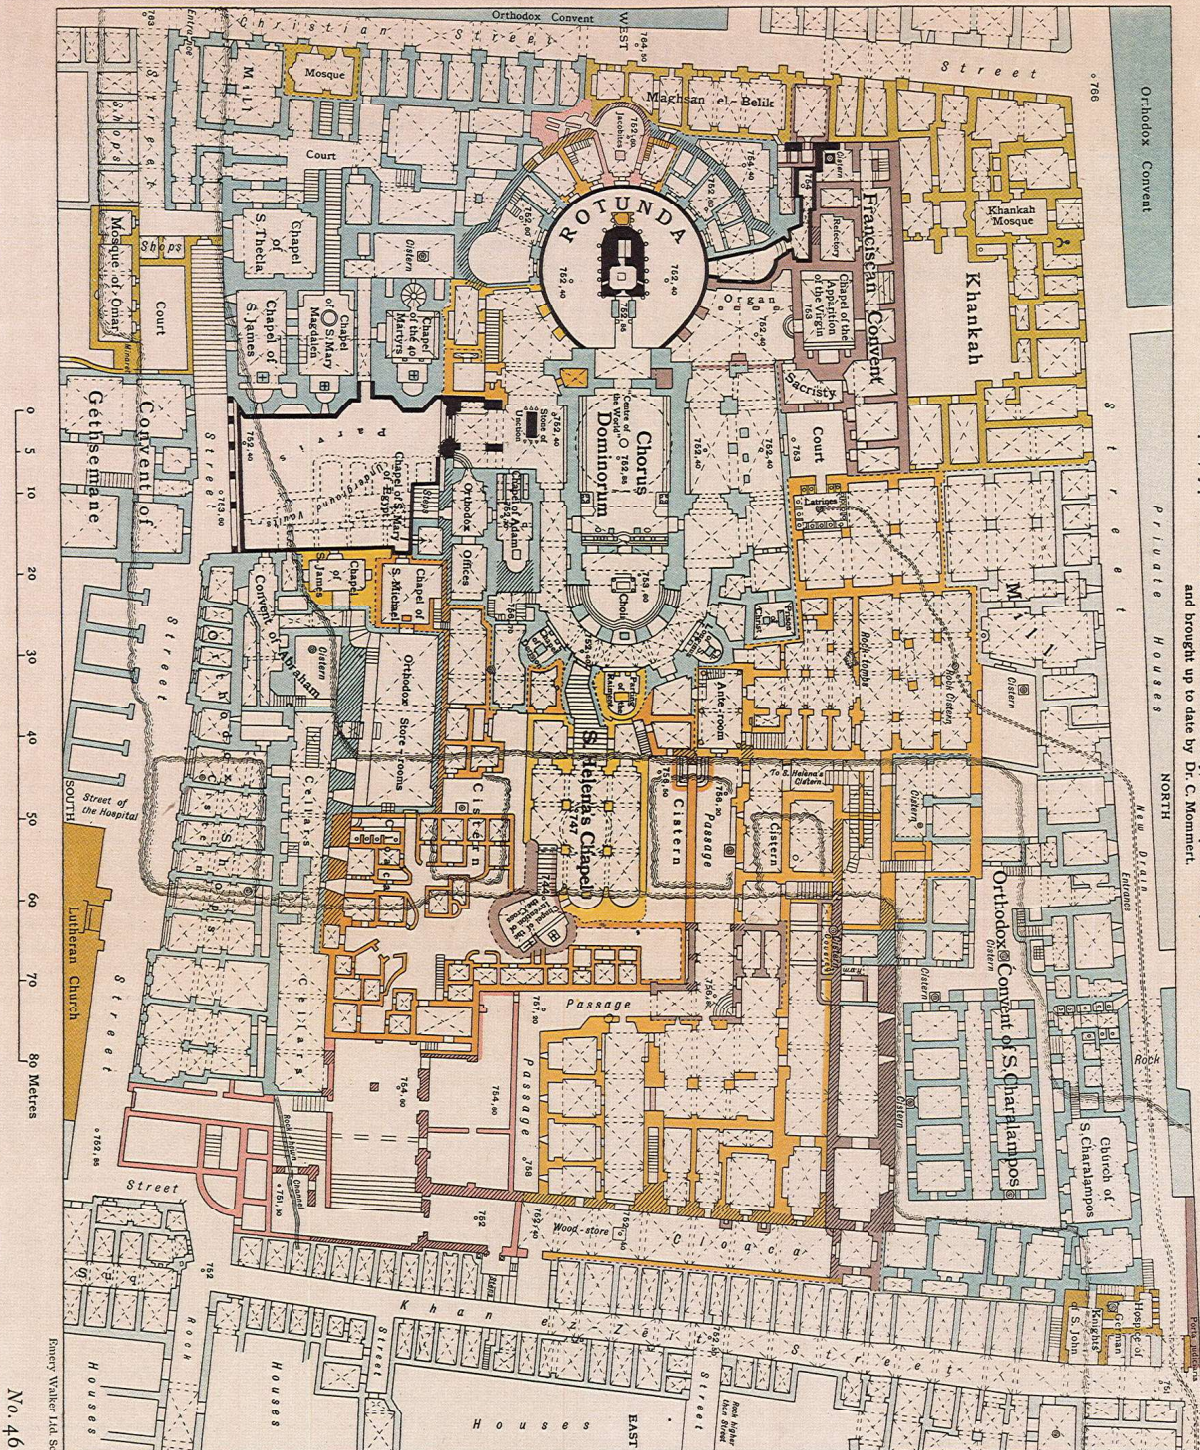

No. 46.

Conrad S. Schick, Carl Mommert, Karl Boedeker
 Plan of the Holy Sepulchre and Surroundings, 1898
 Examined, measured, and drawn by Schick in Jerusalem, 1885, with
 supplements by Pastor Mommert

Source: Jerusalem 1920-1922: Records of the Pro-Jerusalem Council during the First
 Two Years of the Civil Administration, edited for the Council of the Pro-Jerusalem
 Society by Charles Robert Ashbee (London: John Murray, 1924), p. 56
 Courtesy of IAA, Israel Architecture Archive, Tel Aviv

קונרד שיק, קארל מומרט, קארל בודקר
 מخطط לכנסייה הקדושה ומסביבותיה, 1898
 רס, ופיס וזיגס מן פיל שיק פו אלף, 1885, مع إضافات من قبل الكاهن مومرت

المصدر: القدس، 1922-1920: سجلات المجلس اللوذي للقدس
 في غضون عامين أوائل الإدارة المدنية، حرره تشارلز روبرت أشبي (لندن، 1924)، ص. 56
 بإذن من أرشيف العمارة في إسرائيل، تل أبيب

קונרד שיק, קארל מומרט, קארל בודקר
 תוכנית לכנסיית הקבר הקדוש ומסביבותיה, 1898
 תחריט, נגדורה ורשומה על ידי שיק בירושלים, 1885, עם תוספות של הרב מומרט

מקור: ירושלים, 1922-1920: שמונת המומחה המריוויזשולמית בשנתים
 הראשונות של המנדל האזרחי, בעריכת צ'ארלס רוברט אשבי (לונדון, 1924), עמ' 56
 באדיבות א"א, ארכיון אדריכלות ישראל, תל-אביב

